




NOT TO SCALE

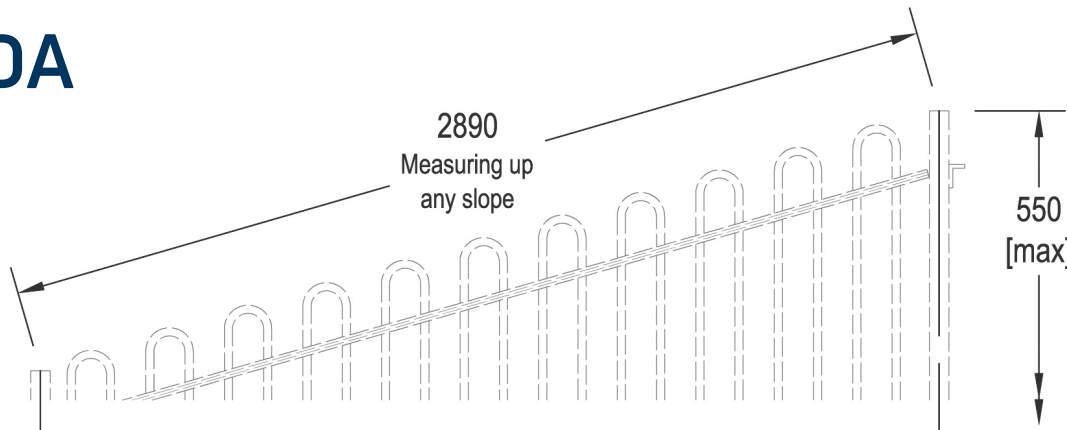

Fence height: "H"	Approx. depth: "D"	Oversail	Undersail
900	500	150	75
1000	500	150	75
1200	550	150	75
1500	500	150	75

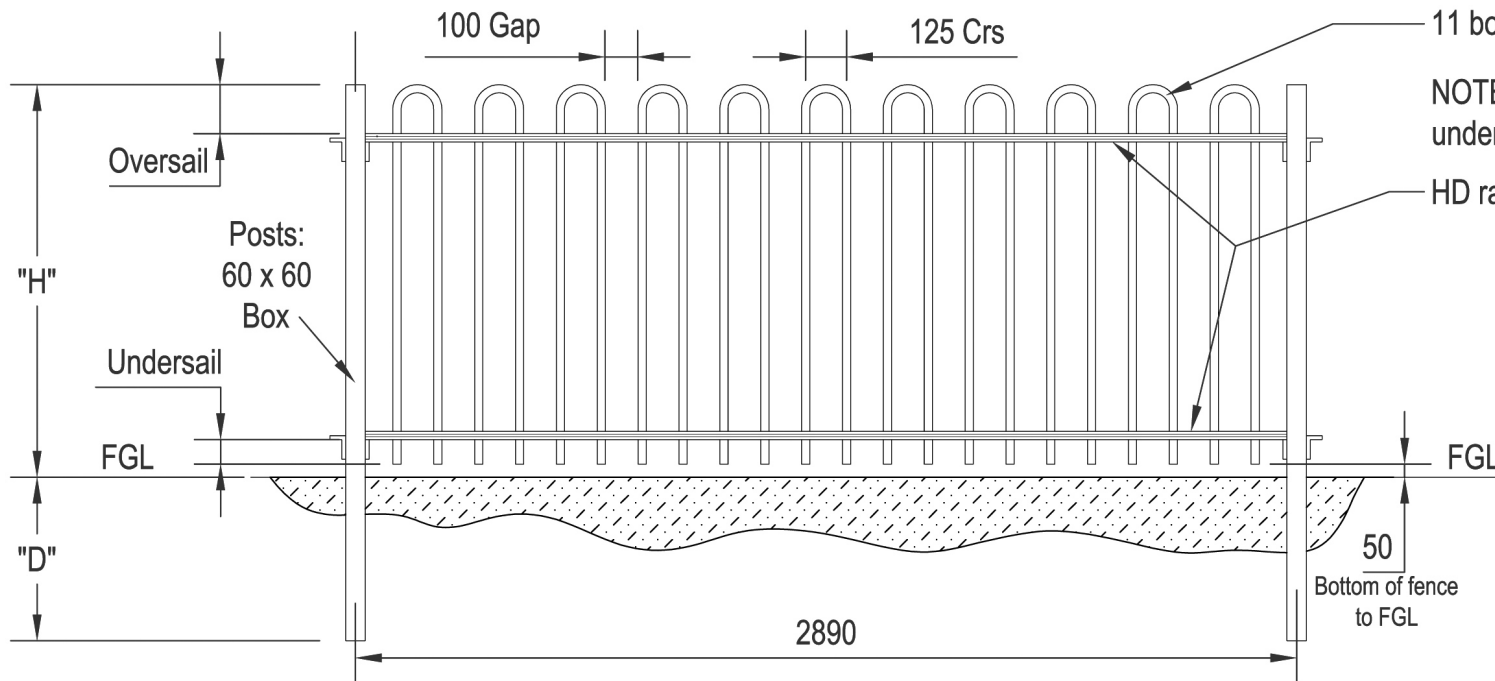

NOTE: Not suitable for play areas / schools for under 10s. [Use TR800 Bow top]

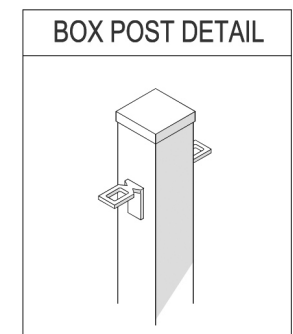

TangoRail Self Adjusting Railing Systems

The information contained in this drawing is the sole property of TangoRail Ltd. Any reproduction in part or whole without the written permission on TangoRail Ltd is prohibited.

TangoRail Type **TR700-3G**
 Post Type **Box Section**
 Fence Heights **0.9m, 1m, 1.2m, 1.5m**

